

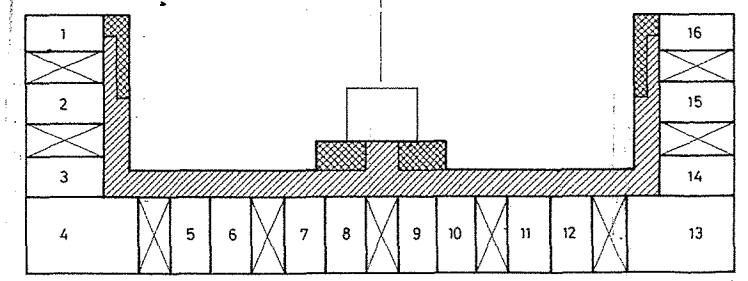


GROUND FLOOR

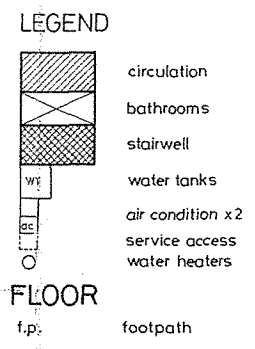

FIRST FLOOR


- BEDROOMS 10 X 12'
- BATHROOMS 8 X 6'
- BALCONIES 10 X 6'
- STAIR (single run) 3' 6" wide
- CORRIDORS 7' 0" wide

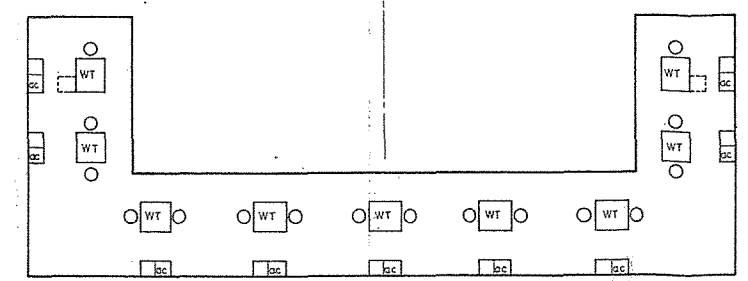


ROOF SLAB

TOTAL SF PER FLOOR	6129 SF	569.60 M2	5.2% site cover
TOTAL SF	12258 SF	1139.20 M2	10.4% gross building to site ratio
SITE AREA		11000.0 M2	


TOBAGO INVESTMENT CORP.
 PROPOSED HOTEL DEVELOPMENT
 maclean · otway ACP
 architects
 scale 1 cm : 10' 0"

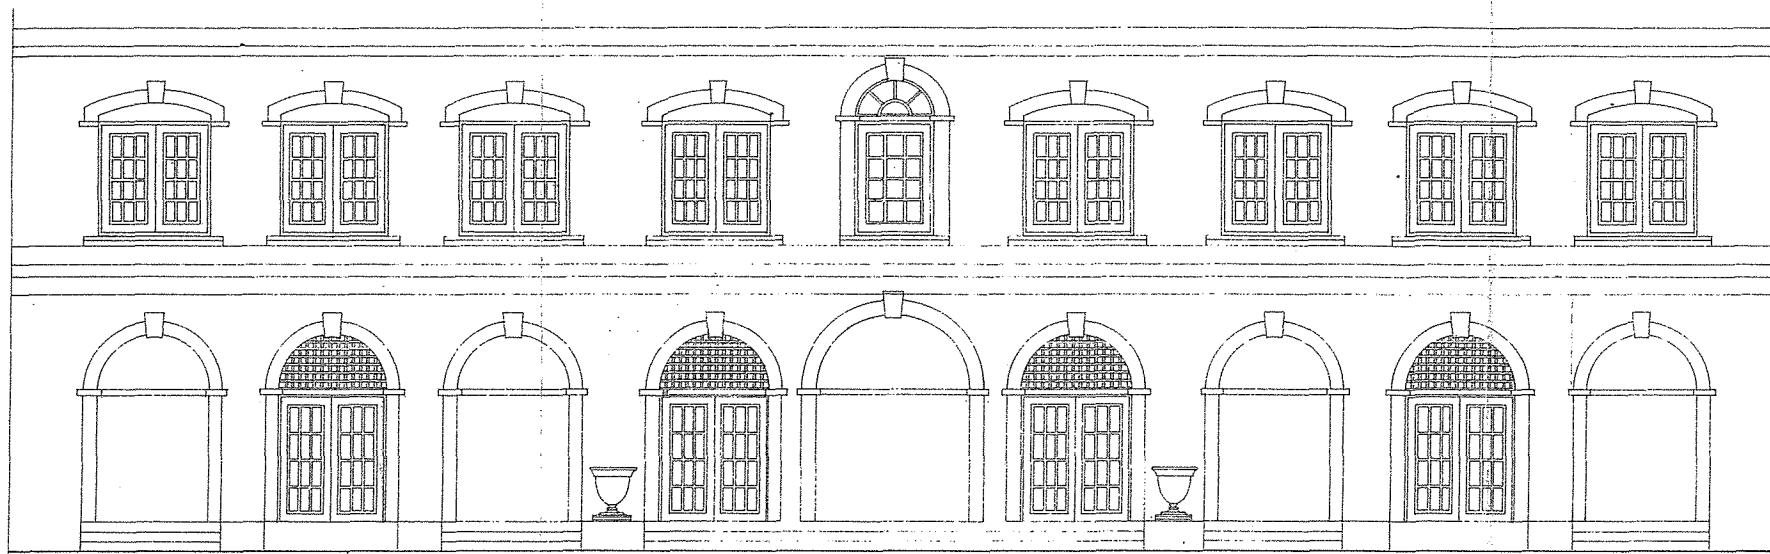


SOUTH ELEVATION (PART'L)

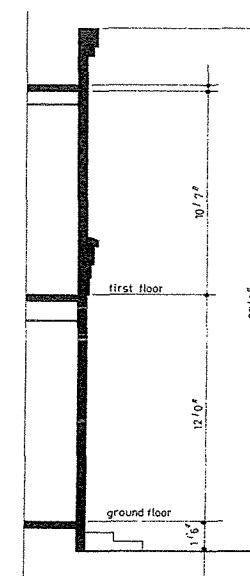

SECTION (FACADE)

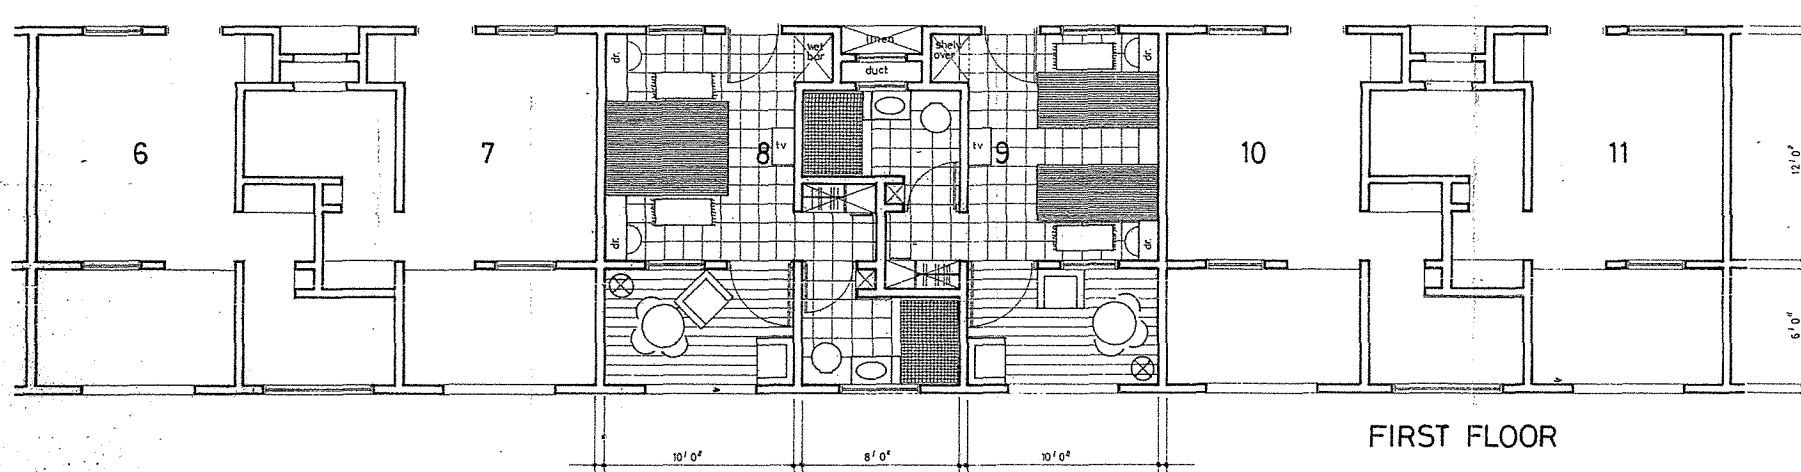

FIRST FLOOR

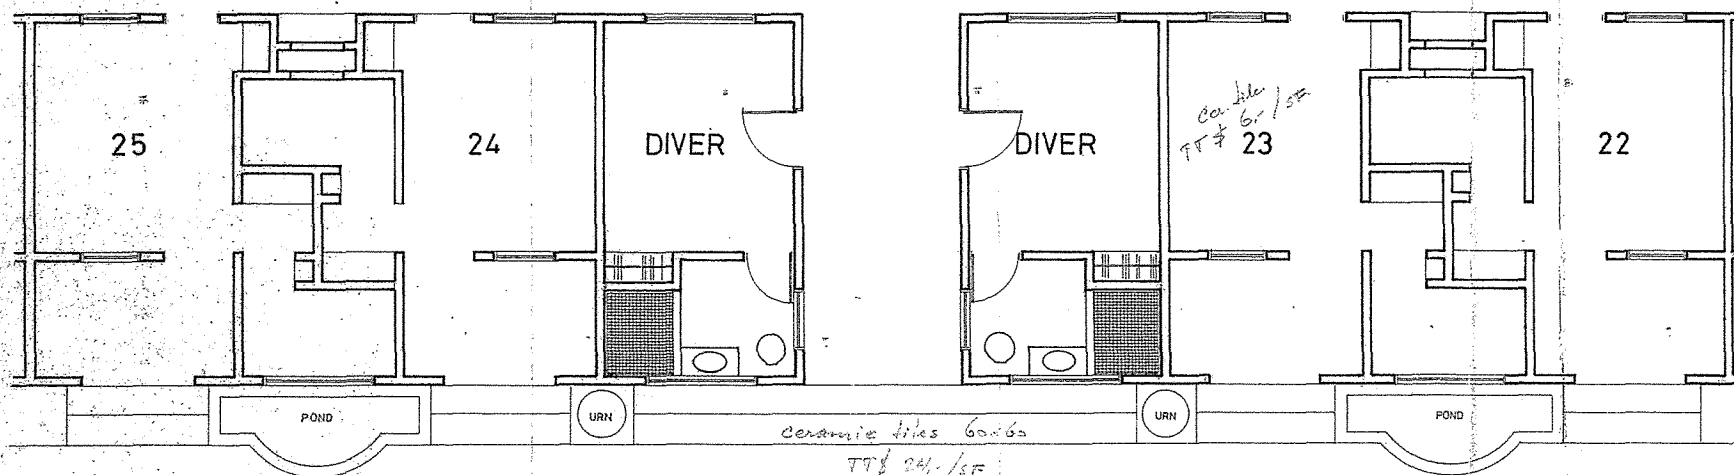


GROUND FLOOR




TOBAGO INVESTMENT CORP.
PROPOSED HOTEL DEVELOPMENT

maclean-otway ACP
architects

scale 1 cm = 2'0"

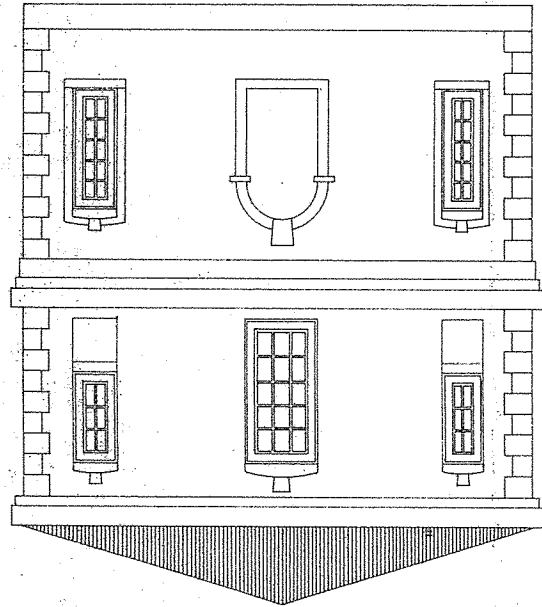

ELEVATION TO MAIN ENTRANCE

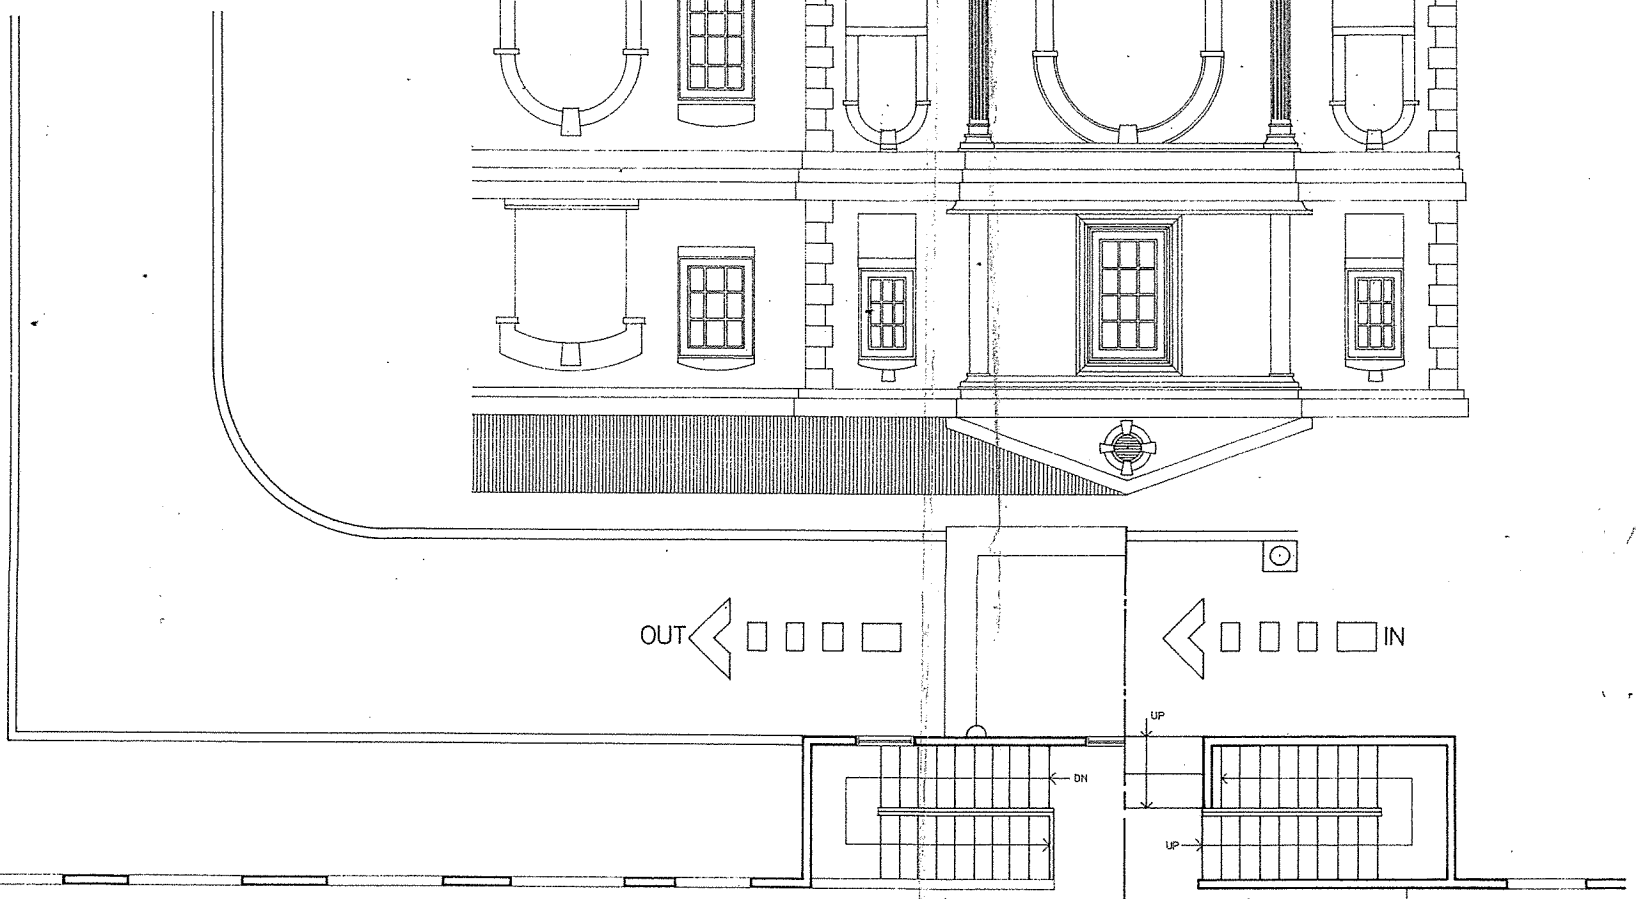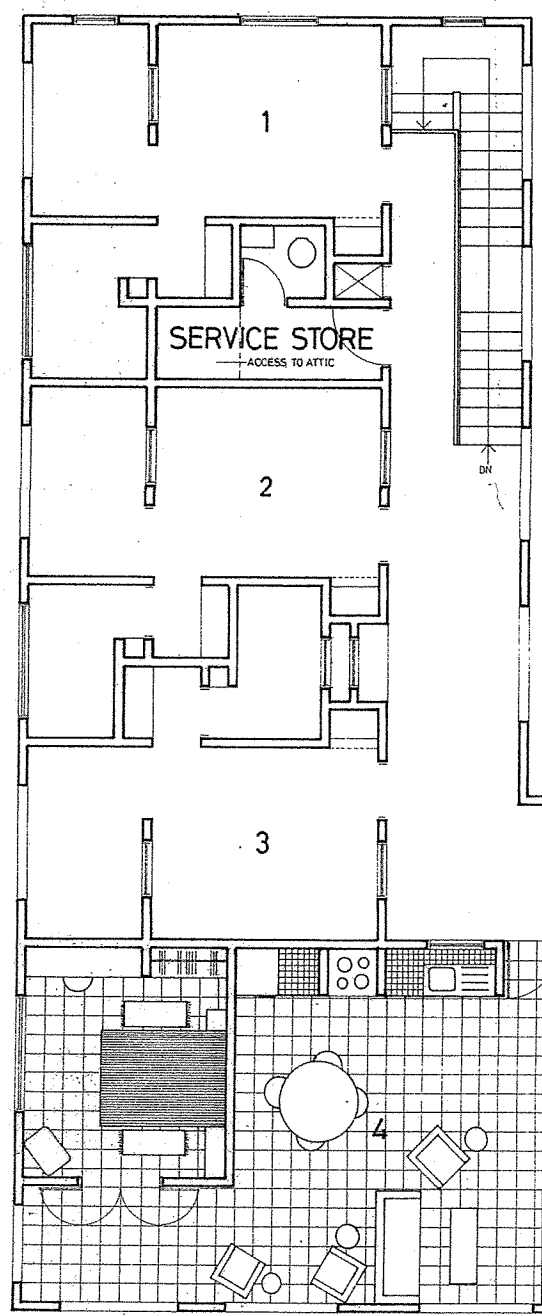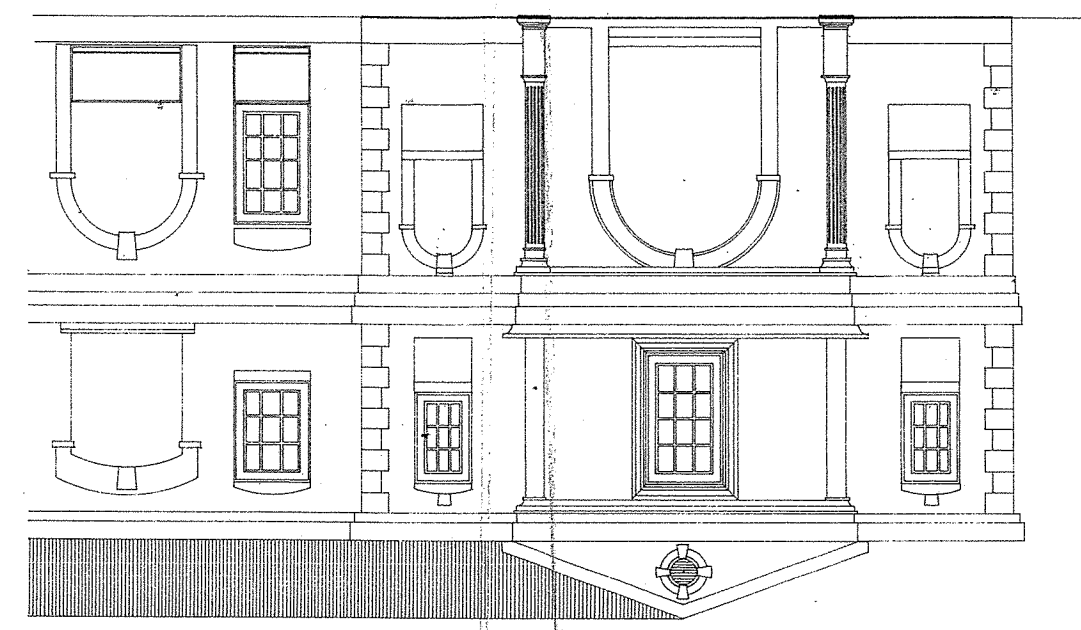

C O R R I D O R

C O R R I D O R

FIRST FLOOR

GROUND FLOOR


TOBAGO INVESTMENT CORP.
PROPOSED HOTEL DEVELOPMENT

maclean-otway ACP
architects

scale 1cm : 2'0"



SOUTH ELEVATION

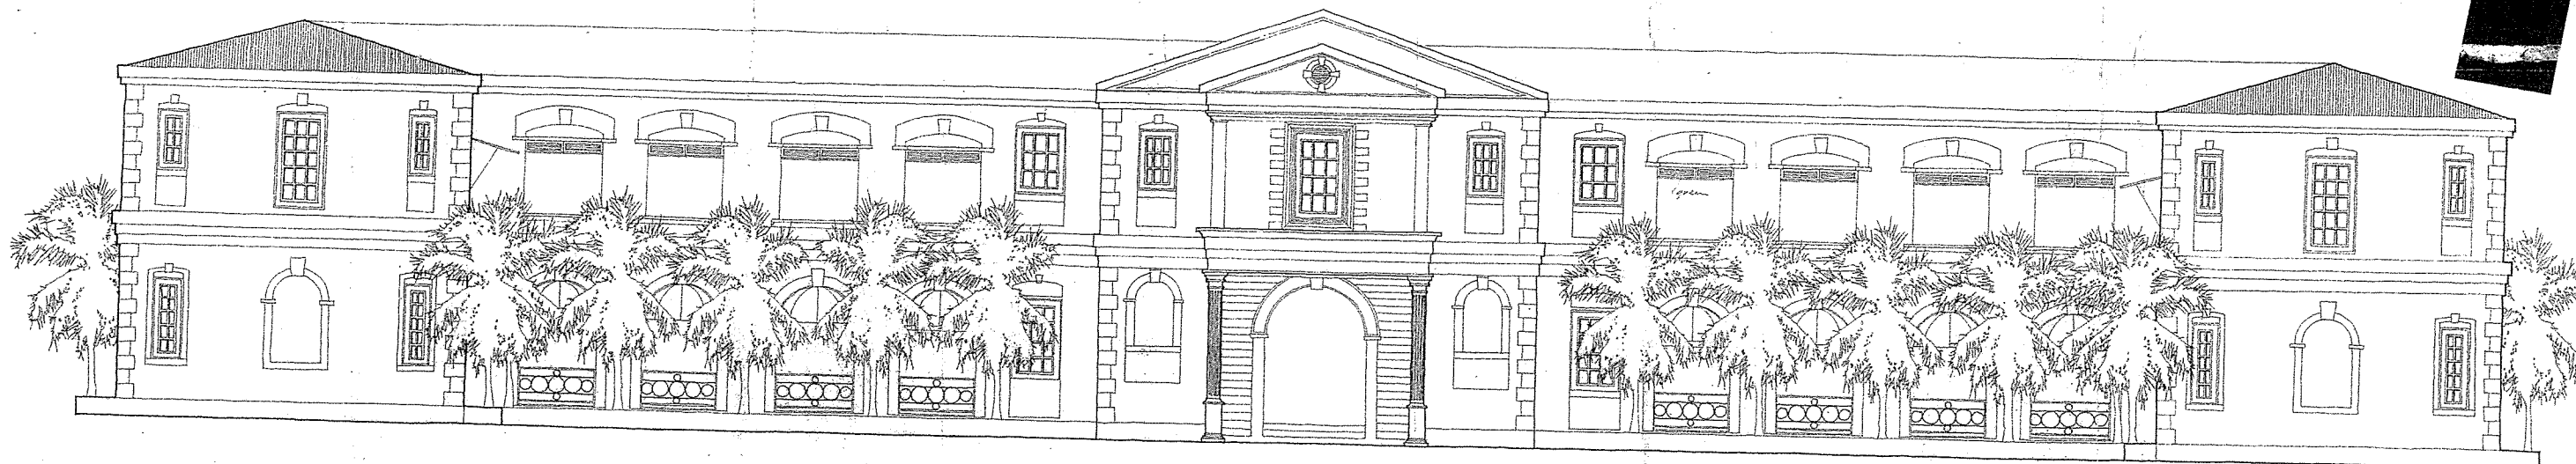

NORTH ELEVATION
scale 1 cm : 2' 0"



EAST ELEVATION (WEST HANDED)

TOBAGO INVESTMENT CORP
PROPOSED HOTEL DEVELOPMENT

maclean-otway ACP
architects

scale 1cm: 2'-0"