

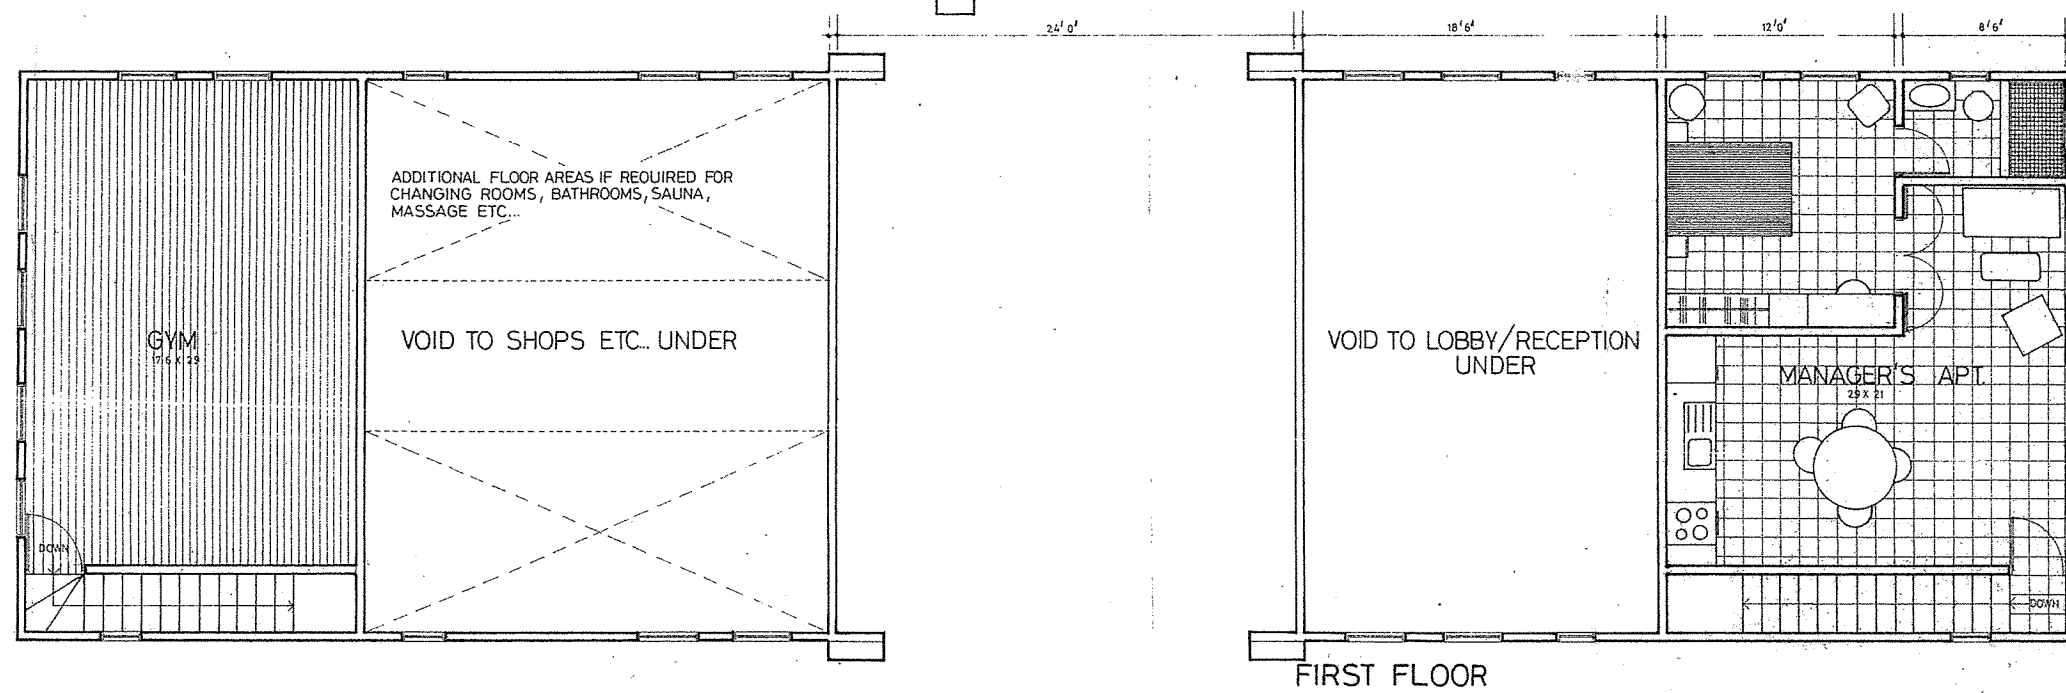


SF GROUND FLOOR 2580 239.77 M2
 SF FIRST FLOOR 1260 117.10 M2
 TOTAL FLOOR AREA 3840 356.87 M2


TOBAGO INVESTMENT CORP.
 PROPOSED HOTEL DEVELOPMENT

maclean-otway
 architects
 scale 1cm : 2'0"

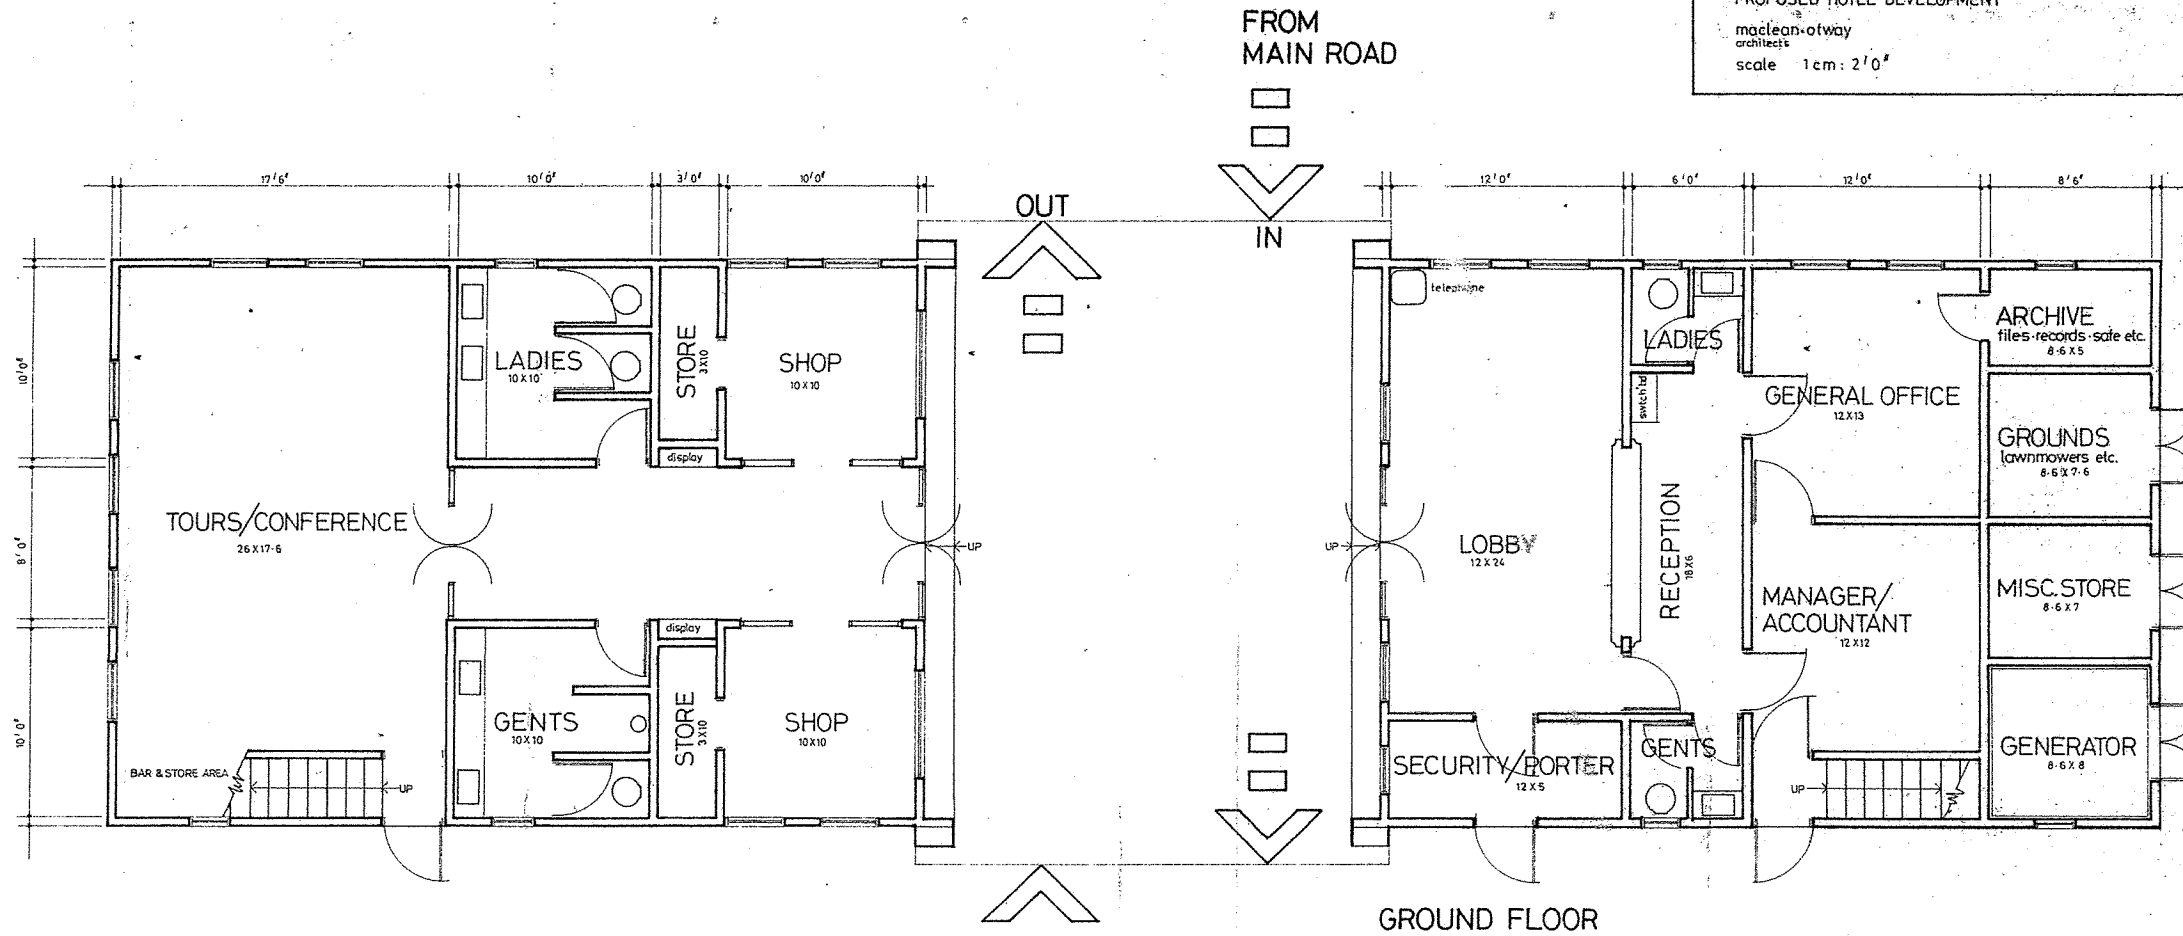

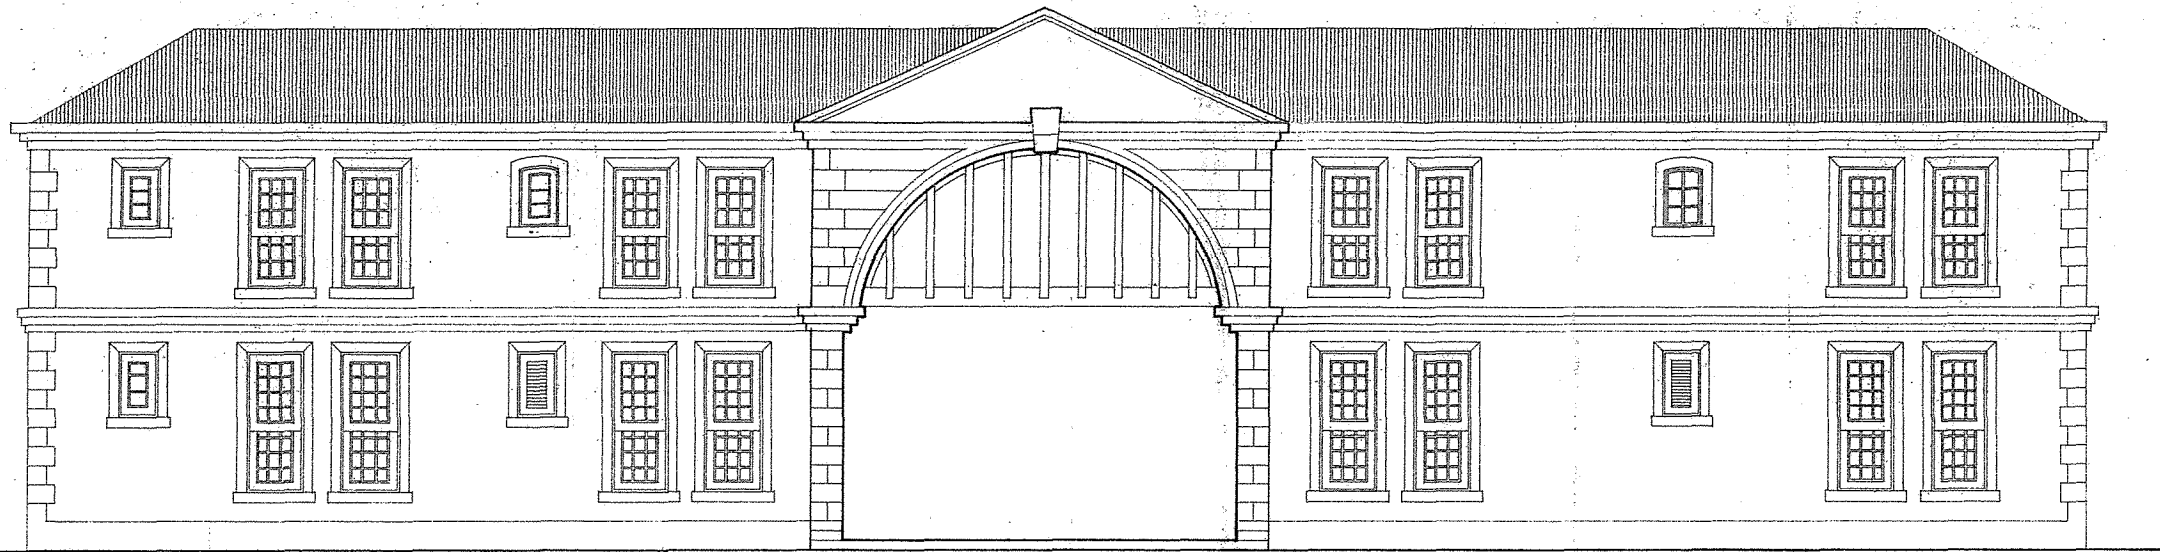

NORTH ELEVATION MAIN ENTRANCE

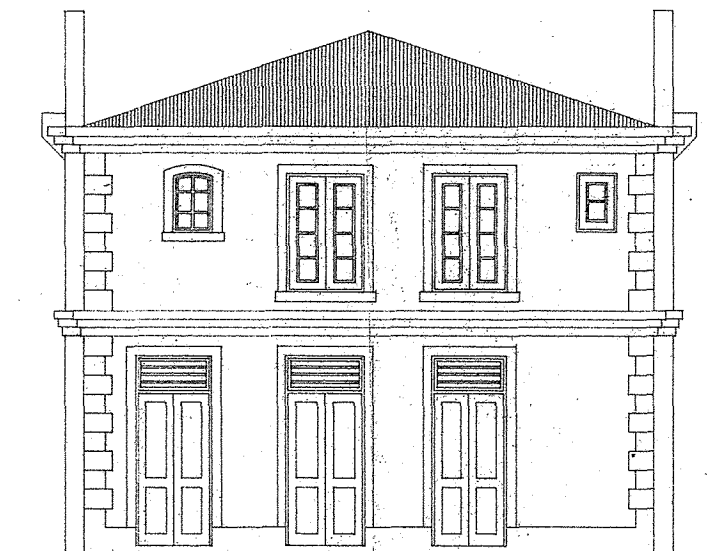

EAST ELEVATION

TOBAGO INVESTMENT CORP
PROPOSED HOTEL DEVELOPMENT

maclean-ofway ACP
architects

scale 1cm : 2'0"